


FLOOR PLAN
SCALE 1:100


AREAS:	M SQ	
GROUND FLOOR:	143.21	21.1□'S
FIRST FLOOR:	72.97	21.1□'S
TOTAL FLOOR:	216.18	23.3□'S
ALFRESCO:	16.55	1.8□'S
DOUBLE GARAGE / STORE:	49.36	5.4□'S

COPYRIGHT WARNING ©
This document is protected by Federal copyright law. Copying in any shape or form, in whole or in part, without the written authorisation of the drafting practitioner and/or author referred to is strictly prohibited. Civil proceedings claiming damages or other remedies may be brought against persons found copying this document without permission.



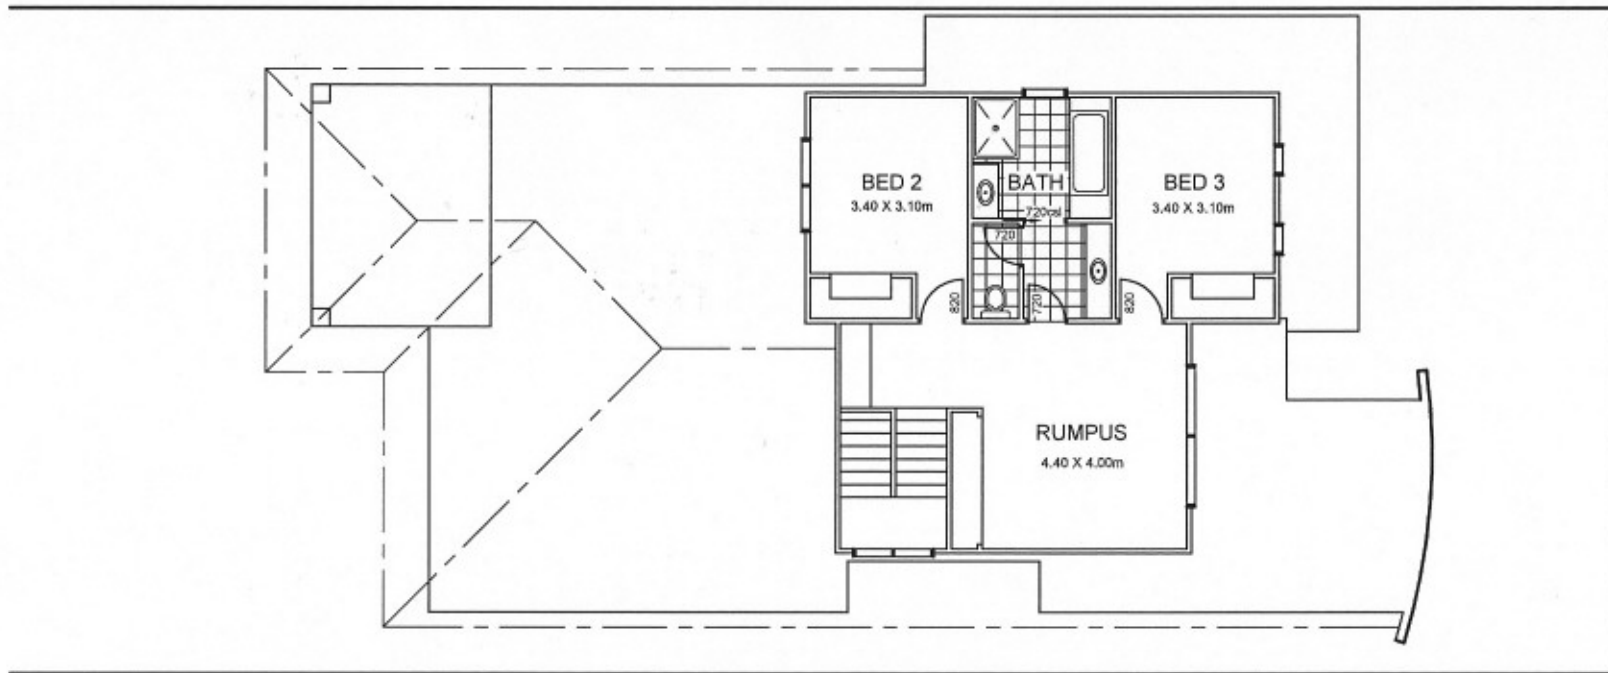

AREAS:	M SQ	
GROUND FLOOR:	143.21	21.1 □'S
FIRST FLOOR:	72.97	21.1 □'S
TOTAL FLOOR:	216.18	23.3 □'S
ALFRESCO:	16.55	1.8 □'S
DOUBLE GARAGE / STORE:	49.36	5.4 □'S

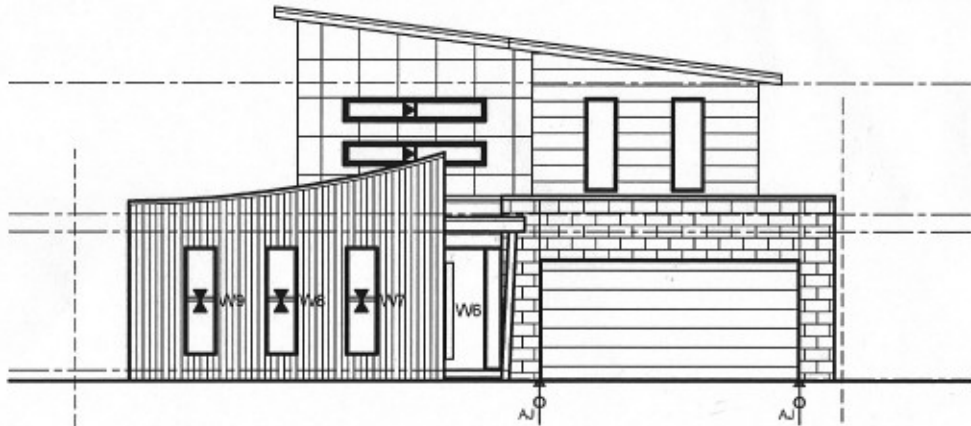

FRONT ELEVATION
SCALE 1:100



FRONT ELEVATION
SCALE 1:100



FRONT ELEVATION
SCALE 1:100